


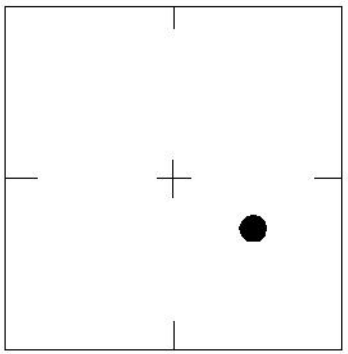


SCALE: N.T.S.

SEC., 24 , T 36 S, R 17 E



LOCATION SKETCH
N.T.S.

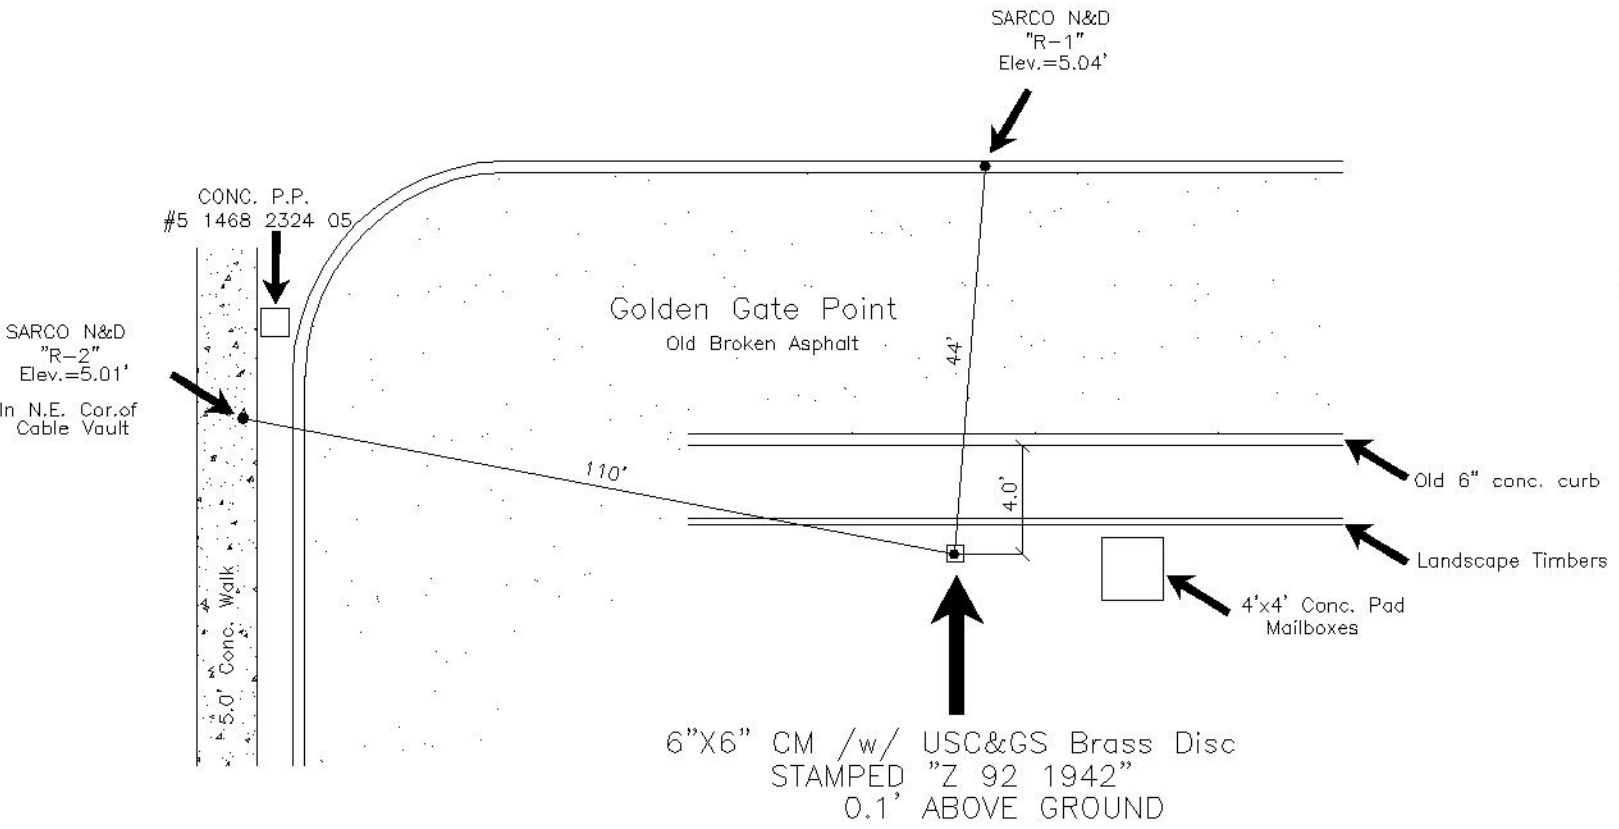

SARASOTA COUNTY
Geomatics Service Center
SURVEY/MAPPING SECTION

		REVISIONS / REMARKS
WGS	Lat:27°20'06.18321"N	
84	LON:82°33'01.38304"W	
FL W.	N.1091361.6359'	SET BY: NGS
83	E.477483.3943'	

BENCH MARK DATA SHEET		ELEV.
		5.364
DATE DRAWN: 2/15/05	BY: ER	NGVD 29'
REF.: FB.88BMs Ph 5 ^{PG.} 322-328	DATE: 2/15/05	B.M. NO.
ELEV. BASED ON NGS DATA SHEET		S11-C